
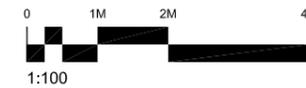


Vault to contain 3 no. 240L bins  
(waste, recycling and clinical  
waste) and 2 no. 10L caddies  
for food waste

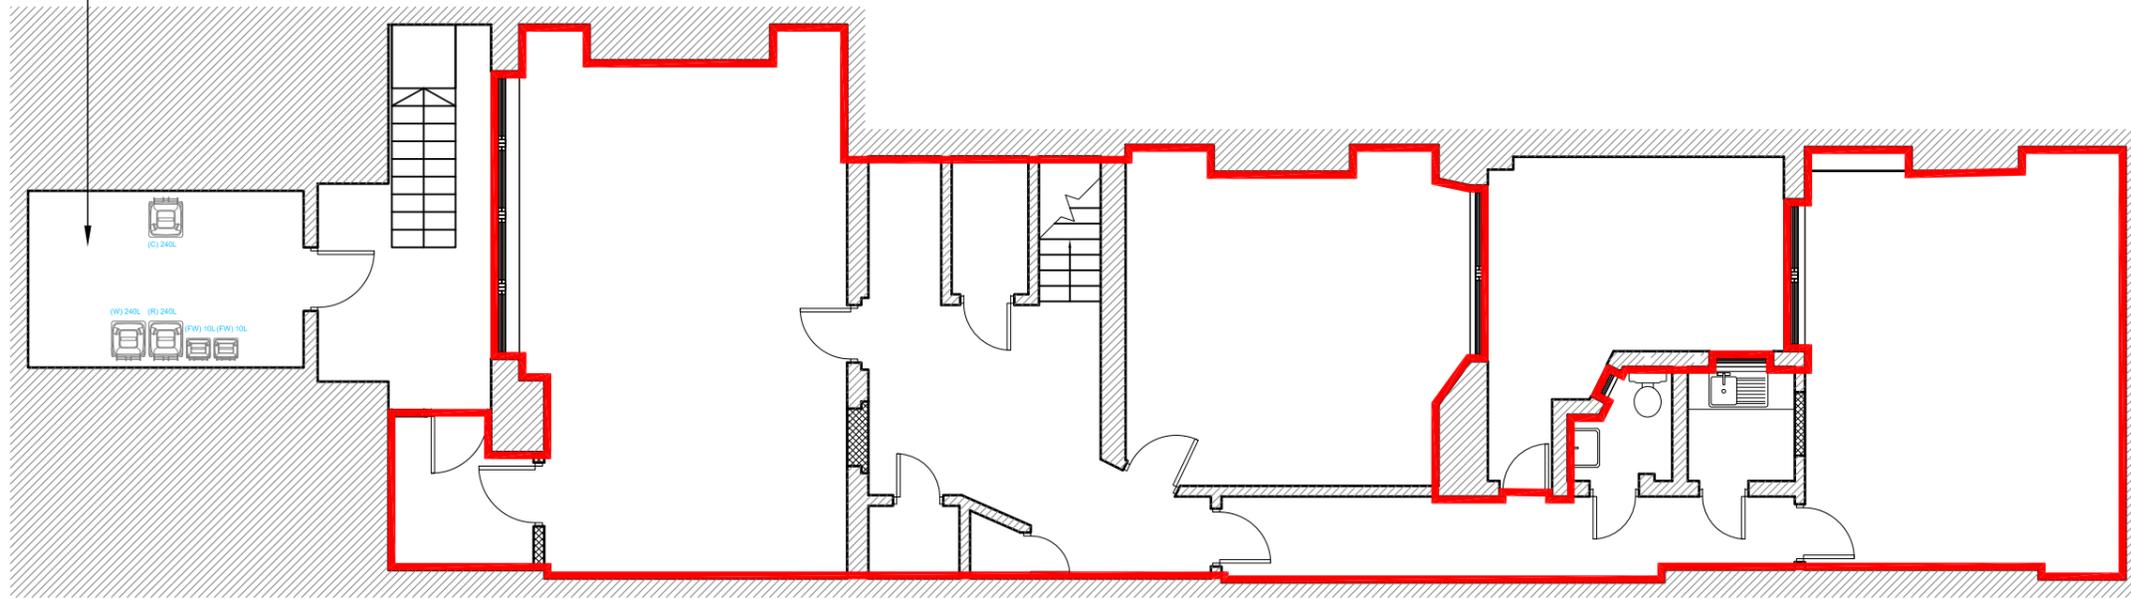

**THE  
HOWARD  
deWALDEN  
ESTATE**

**Howard de Walden  
Estates Limited**  
23 Queen Anne Street  
London W1G 9DL  
T +44 (0)20 7580 3136  
hdwe.co.uk  
enquiries@hdwe.co.uk

Notes:

Revisions	Date	By	Note
A	18/06/20	JHL	Clinical waste relocated

Property name & Address:

9 Wimpole Street

Title:

Existing Basement Layout

Drawing no:

001/E

Scale:

1:100@A3

Date:

11/09/19

File name:

base-all.dwg

Revision:

A